


09/03/21 - 12:29pm - JWade - P:\H\har001.rw & tw rehab\0400CAD\DWG\Sheets\HAR001-EXH-ACCESS.dwg

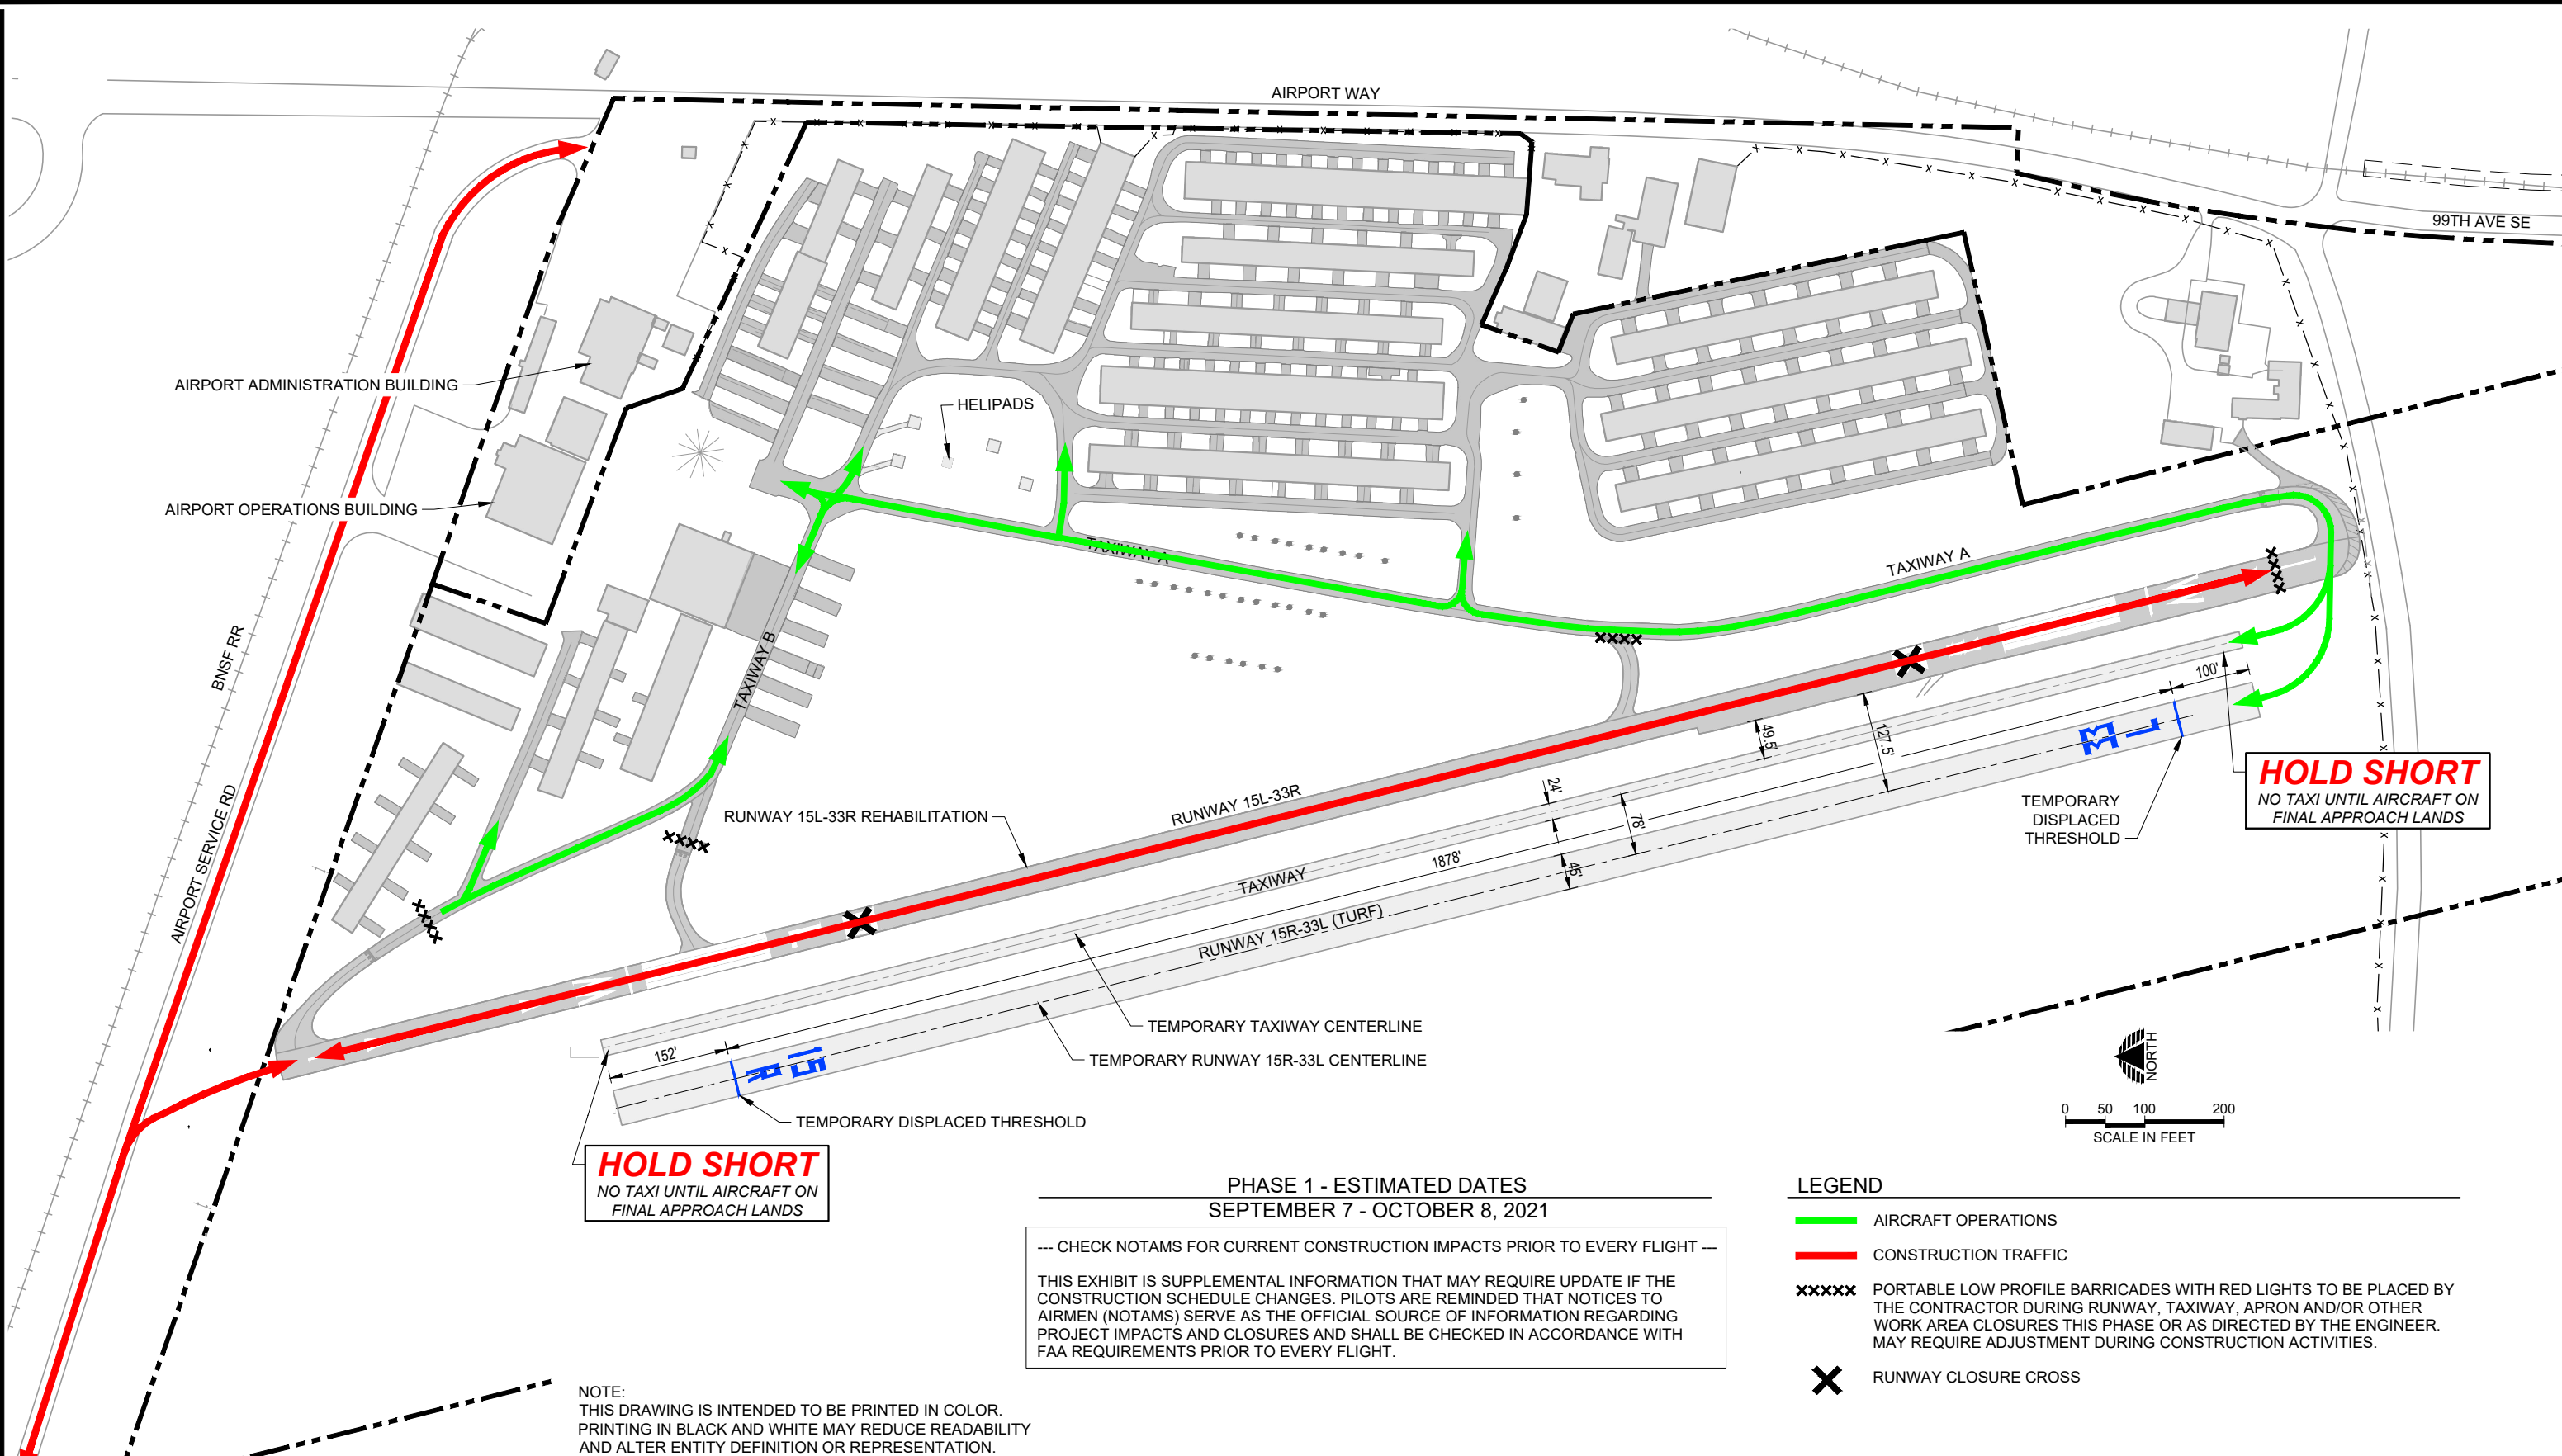

HOLD SHORT
NO TAXI UNTIL AIRCRAFT ON FINAL APPROACH LANDS

HOLD SHORT
NO TAXI UNTIL AIRCRAFT ON FINAL APPROACH LANDS

PHASE 1 - ESTIMATED DATES
SEPTEMBER 7 - OCTOBER 8, 2021

--- CHECK NOTAMS FOR CURRENT CONSTRUCTION IMPACTS PRIOR TO EVERY FLIGHT ---

THIS EXHIBIT IS SUPPLEMENTAL INFORMATION THAT MAY REQUIRE UPDATE IF THE CONSTRUCTION SCHEDULE CHANGES. PILOTS ARE REMINDED THAT NOTICES TO AIRMEN (NOTAMS) SERVE AS THE OFFICIAL SOURCE OF INFORMATION REGARDING PROJECT IMPACTS AND CLOSURES AND SHALL BE CHECKED IN ACCORDANCE WITH FAA REQUIREMENTS PRIOR TO EVERY FLIGHT.

NOTE:
THIS DRAWING IS INTENDED TO BE PRINTED IN COLOR.
PRINTING IN BLACK AND WHITE MAY REDUCE READABILITY
AND ALTER ENTITY DEFINITION OR REPRESENTATION.

LEGEND

- AIRCRAFT OPERATIONS
- CONSTRUCTION TRAFFIC
- XXXXX PORTABLE LOW PROFILE BARRICADES WITH RED LIGHTS TO BE PLACED BY THE CONTRACTOR DURING RUNWAY, TAXIWAY, APRON AND/OR OTHER WORK AREA CLOSURES THIS PHASE OR AS DIRECTED BY THE ENGINEER. MAY REQUIRE ADJUSTMENT DURING CONSTRUCTION ACTIVITIES.
- X RUNWAY CLOSURE CROSS

PRECISION APPROACH ENGINEERING
119 Grand Ave, Suite B
Bellingham, WA 98225
360•733•1567

VERSION 9.3.21	DATE: SEP 2021
DESIGN:	DRAWN:
CHECKED:	REVISION NUMBER: 0
REVISIONS:	SCALE: AS SHOWN
DATE	APPD.

DATE: SEP 2021
DESIGN:
DRAWN:
CHECKED:
REVISION NUMBER: 0
SCALE: AS SHOWN

HARVEY FIELD AIRPORT
RUNWAY 15L-33R REHABILITATION

TEMPORARY OPERATIONS PLAN

PRECISION APPROACH ENGINEERING, INC.
AIP NO. 3-53-0070-005-2020

PROJECT NUMBER:
HAR001

SHEET NO.
1

OF 1

CONTRACTOR'S STAGING AREA